




Granville Road new granville

London Borough Barnet

Drawing Scale 1:100 @ A1
1:200 @ A3

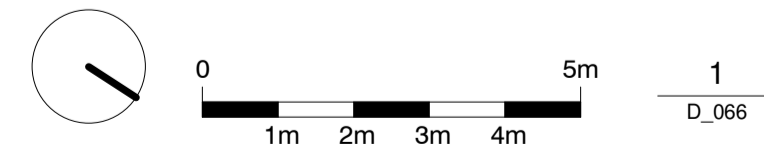

Block C - Roof Plan
1 : 100

standard notes

1. Do not scale this drawing.
2. All dimensions must be checked on site and any discrepancies verified with the architect.
3. Unless shown otherwise, all dimensions are to structural surfaces.

THIS IS NOT A CONSTRUCTION DRAWING. IT IS UNSUITABLE FOR THE PURPOSE OF CONSTRUCTION AND MUST ON NO ACCOUNT BE USED AS SUCH.

drawing notes

revisions

- 16/06/14 - P1 - Issued for Information
- 26/06/14 - P2 - Planning Issue
- 04/08/14 - P3 - Daylight / Energy amended layout
- 14/08/14 - P4 - Final planning issue
- 14/11/14 - P5 - Minor Amendments

date	client	drawing	rev
09/19/13	New Granville LLP	Block C - Roof Plan	P5

scale
1 : 100 @ A1

drawn checked drawing number
CG SL 2928A-P5-D_066

Levitt Bernstein
1 Kingsland Passage
London
E8 2BB

t: 020 7275 7676
f: 020 7275 9349
w: levittberstein.co.uk
e: post@levittberstein.co.uk

Levitt Bernstein

C:\Users\chris.gray\LEVITTBERNSTEIN\Documents\2928A GRANVILLE_MASTER_r13.dwg