


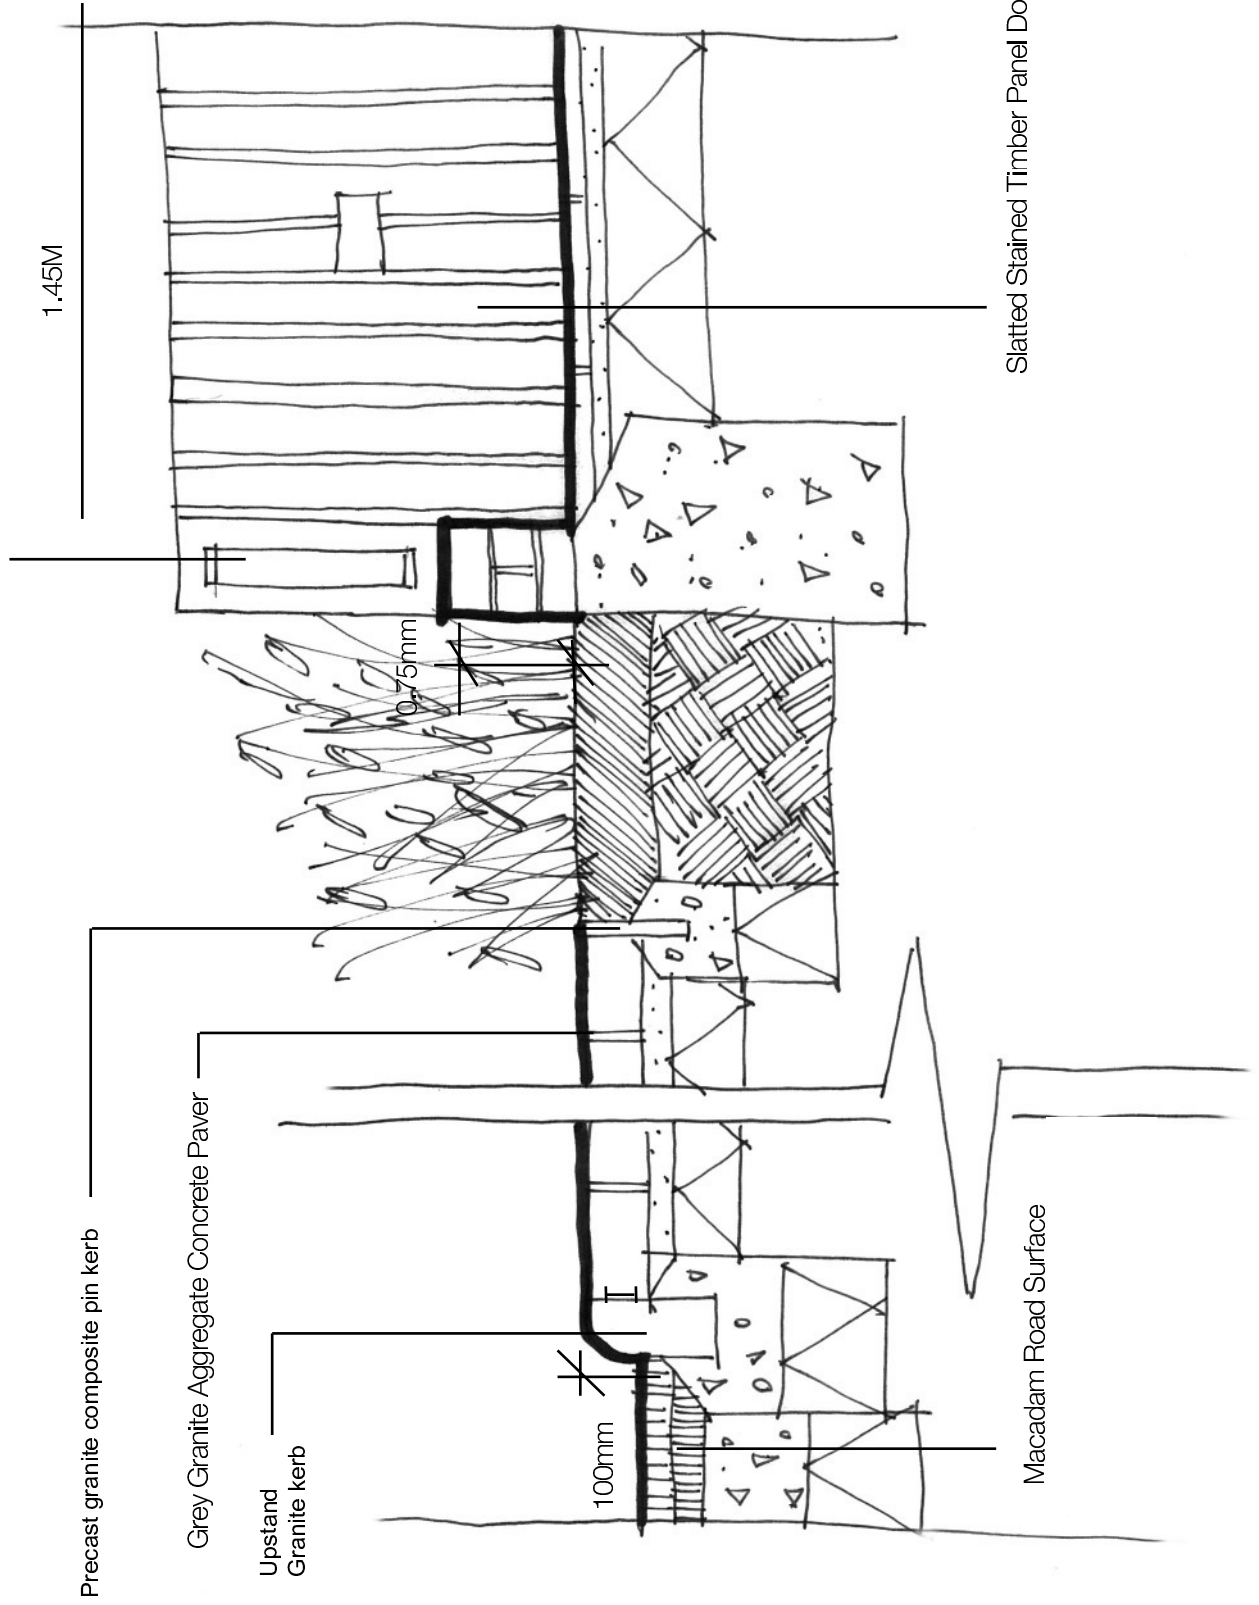

Dark Brown Painted Steel Railing - colour to match building window frame



**standard notes**

1. Do not scale this drawing.
2. All dimensions must be checked on site and any discrepancies
3. Unless shown otherwise, all dimensions are to structural surfaces.

THIS IS NOT A CONSTRUCTION DRAWING. IT IS UNSUITABLE FOR THE PURPOSE OF CONSTRUCTION AND MUST ON NO ACCOUNT BE USED AS SUCH.

**drawing notes**

- revisions**
- P1 26.6.14 - Planning Issue
  - P2 14.08.14 Final Planning Issue

**date** 16/06/14

**client** New Granville LLP

**scale** NTS

**drawn** CG

**checked** SL

**drawing number** 2928a - D - 941

**rev** P2

**Levitt Bernstein**  
 1 Kingsland Passage  
 London  
 E8 2BB  
 t: 020 7275 7676  
 f: 020 7275 9348  
 w: levittbernstein.co.uk  
 e: post@levittbernstein.co.uk



**Granville Road**  
 London Borough Barnet

C:\Users\slu-pel.chel\Documents\HP13\_Type 1\_A\_slu-pel.chel.rvt