


Boundary Fence - Timber

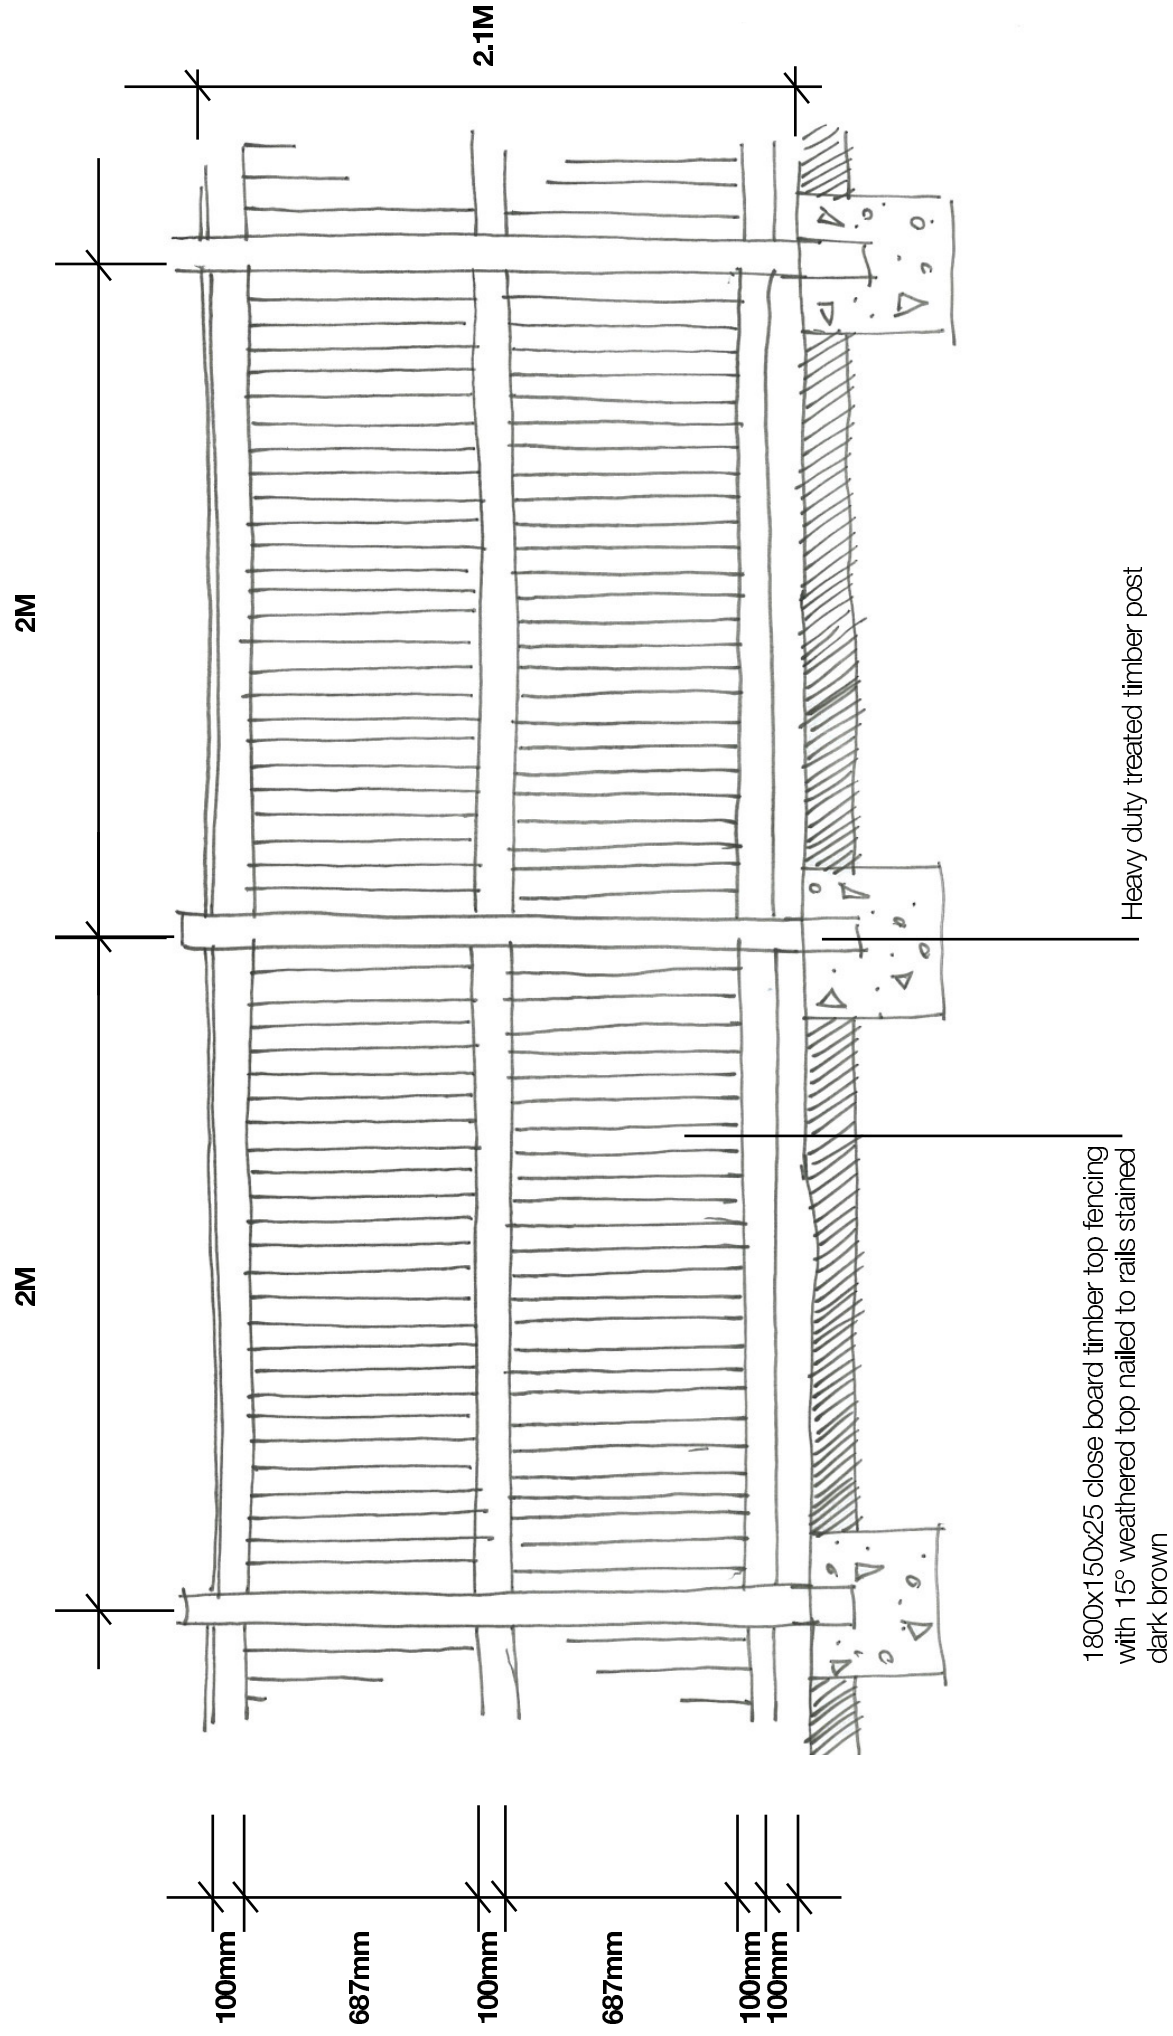

standard notes

1. Do not scale this drawing.
2. All dimensions must be checked on site and any discrepancies must be reported immediately.
3. Unless shown otherwise, all dimensions are to structural surfaces.

THIS IS NOT A CONSTRUCTION DRAWING. IT IS UNSUITABLE FOR THE PURPOSE OF CONSTRUCTION AND MUST NOT BE USED AS SUCH.

drawing notes

- revisions
- P1 26.6.14 - Planning Issue
  - P2 14.08.14 Final Planning Issue

# Granville Road

## London Borough Barnet

|       |          |                |                       |
|-------|----------|----------------|-----------------------|
| date  | 16/06/14 | client         | Sherry Green Homes    |
| scale | NTS      | drawing        | Detail - Timber fence |
| drawn | CG       | checked        | SL                    |
| drawn | SL       | drawing number | 2928a - D .955        |
| rev   | P2       | rev            |                       |

C:\Users\slupei\chd\Documents\HP13\_Type 1\_A\_slupei.chd.rvt

Levitt Bernstein  
 1 Kingsland Passage  
 London  
 E6 2BB  
 t: 020 7275 7676  
 f: 020 7275 9348  
 w: levittbernstein.co.uk  
 e: post@levittbernstein.co.uk

Levitt Bernstein