


Map referred to in The London Borough of Barnet (Granville Road Estate Pramsheds and Beech Court) Compulsory Purchase Order 2018

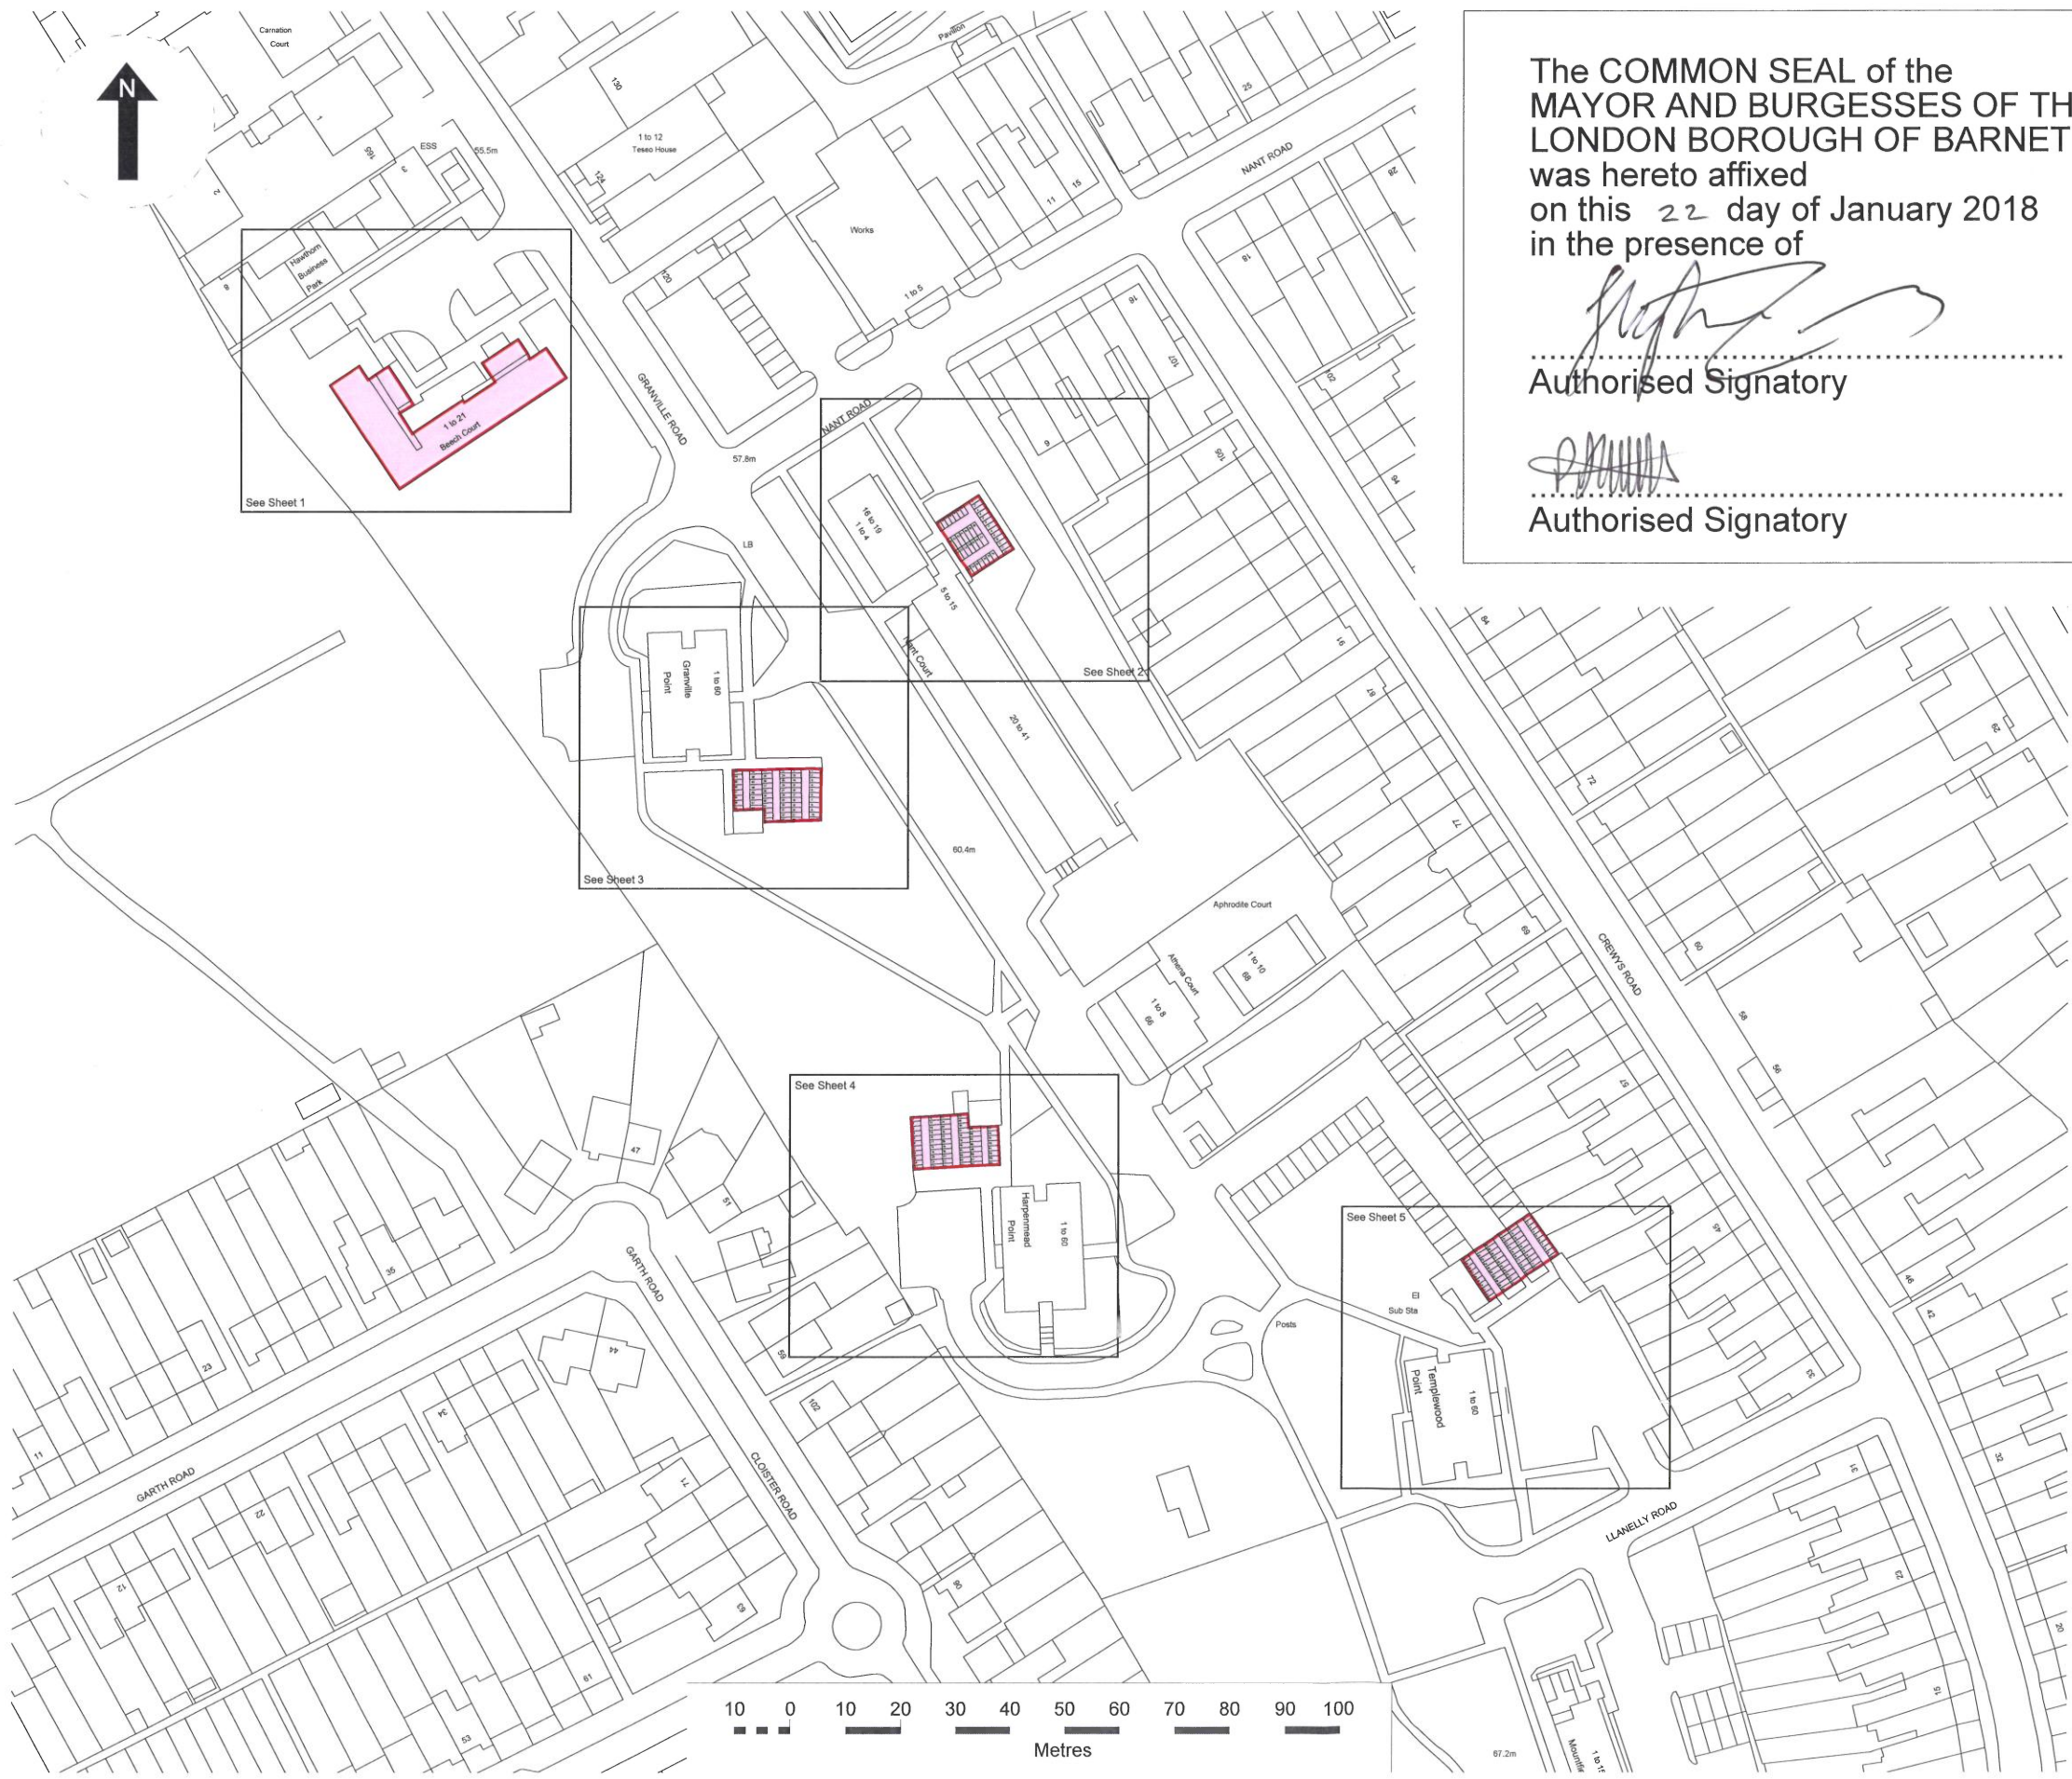

The COMMON SEAL of the
MAYOR AND BURGESSES OF THE
LONDON BOROUGH OF BARNET
was hereto affixed
on this 22 day of January 2018
in the presence of

[Signature]
.....
Authorised Signatory

[Signature]
.....
Authorised Signatory



No. IN REGISTER
41/20145

Produced by: TerraQuest Solutions Limited
Quayside Tower
252-260 Broad Street
Birmingham
B1 2HF

www.terraquest.co.uk
0121 234 1300

Delivered to: The London Borough of Barnet
Barnet House
1255 High Road
Whetstone
N20 0EJ

© Crown copyright. All rights reserved. 2017
Licence number 100017674

Key:
 Land to be acquired

Business Unit: Land Referencing		Status: Final			
------------------------------------	--	------------------	--	--	--

Approved By SAN	Date Approved 16/01/2018	Checked By CAS	Date Checked 16/01/2018	Drawn By TBR	Date Drawn 16/01/2018
--------------------	-----------------------------	-------------------	----------------------------	-----------------	--------------------------

Title:
Map referred to in
The London Borough of Barnet
(Granville Road Estate Pramsheds
and Beech Court)
Compulsory Purchase Order 2018 -
Key Plan

Date of Issue: 16/01/2018	Project Code: 1724-7806	Scale: 1:1,250 @A3
------------------------------	----------------------------	-----------------------

Drawing Reference: 1724-7806-000291- Key Plan	Version: v2.1
--	------------------