



APPENDIX W - PARKING STRATEGY

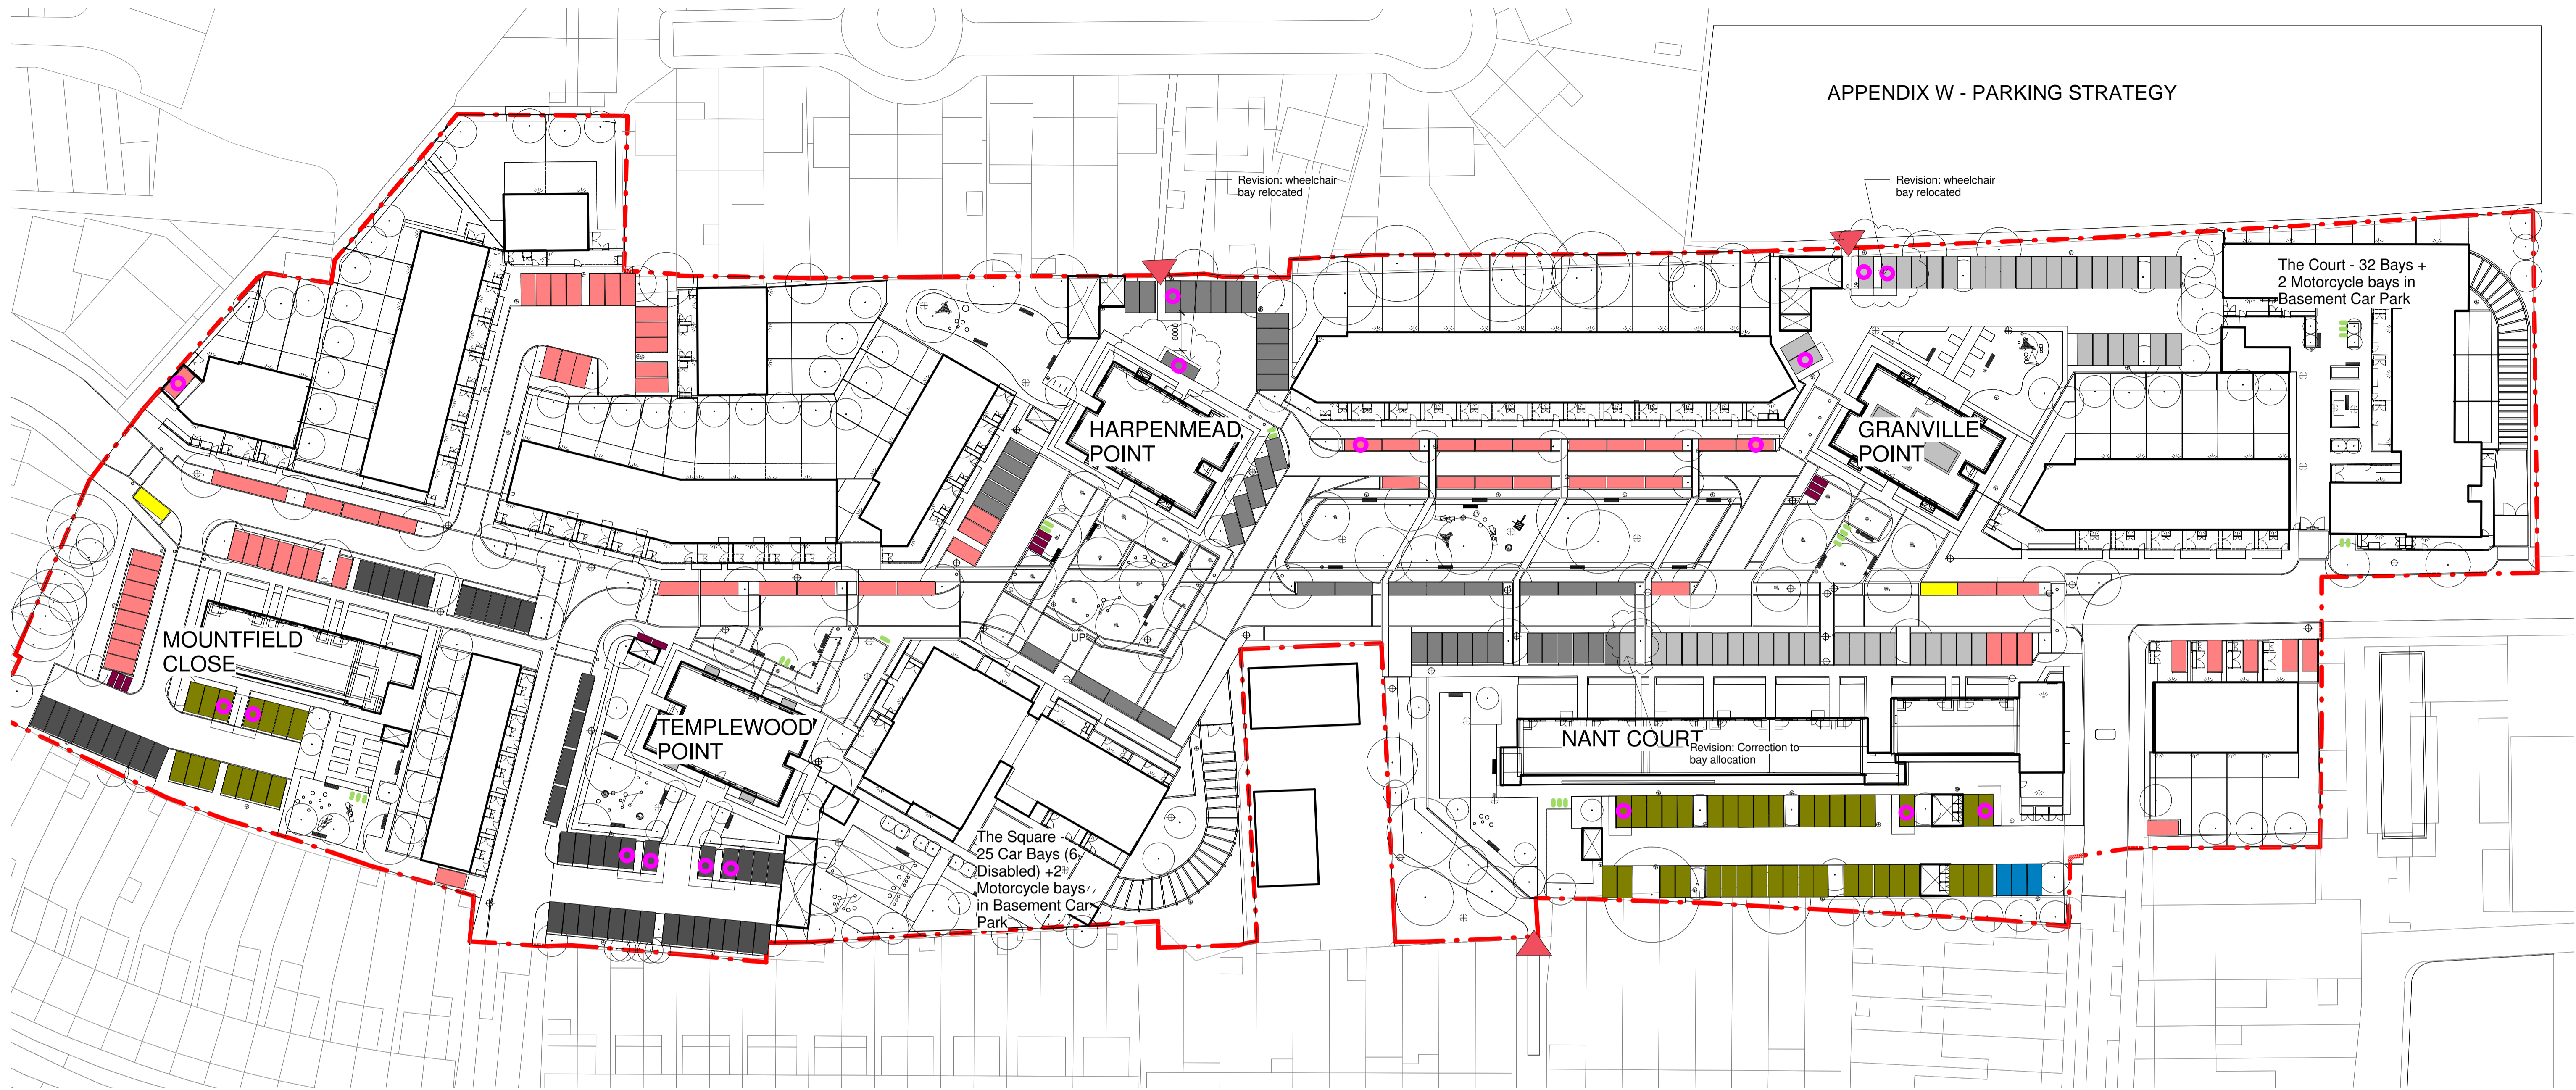

- Granville Point - 48
- Harpenmead - 48
- Templewood - 48
- Existing Apartments (Nant Court & Mountfield) - 52
- Total - 196
- The Square - 25
- The Court - 32
- The Gateway - 3
- Houses - 74
- Total - 134
- Car Club - 2
- Total - 2
- Disabled parking bays
- Visitor Cycle parking
- Total Motorcycle spaces 11No

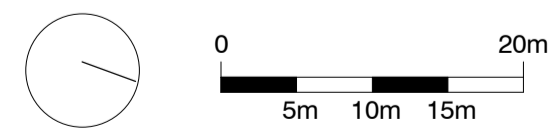

standard notes

- Do not scale this drawing.
- All dimensions must be checked on site and any discrepancies verified with the architect.
- Unless shown otherwise, all dimensions are to structural surfaces.

THIS IS NOT A CONSTRUCTION DRAWING. IT IS UNSUITABLE FOR THE PURPOSE OF CONSTRUCTION AND MUST ON NO ACCOUNT BE USED AS SUCH.

drawing notes

revisions

- P1 30.04.2014 Draft Masterplan Issue
- P2 16.06.2014 Issue to traffic engineer
- P3 23.06.2014 Issue to traffic engineer
- P4 26.06.2014 Planning Issue
- P5 01.08.2014 Issue to consultants
- P6 14.08.2014 Final Planning Issue
- P7 02.12.2014 Planning comments - visitor cycle parking indicated

date
04/25/14

client
New Granville LLP

scale
1 : 500

drawn
MH

checked
GT

drawing number
2928A · ·D_922

rev
P7

Levitt Bernstein
1 Kingsland Passage
London
E8 2BB

t: 020 7275 7676
f: 020 7275 9348
w: levittbernstein.co.uk
e: post@levittbernstein.co.uk

Levitt Bernstein

Granville Road

new granville

London Borough of Barnet